

SITE NUMBER:	09718
BUILDING TYPE:	E2000
ASSET TYPE:	FREESTANDING
CLASSIFICATION:	REFRESH LT
OWNER:	WEND AMERICAN GROUP
BASE VERSION:	2020 SUMMER
UPGRADE CLASSIFICATION:	N/A
PROJECT YEAR:	2021
DESIGN TYPE:	(2.0) UM BRIGHT
DRAWING RELEASE:	SUMMER 2020

CONTRACTOR SHALL VERIFY ALL DIMENSIONS AT THE JOB SITE AND NOTIFY THE ARCHITECTS OF ANY DIMENSIONAL ERRORS, OMISSIONS OR DISCREPANCIES BEFORE BEGINNING OR FABRICATING ANY WORK
DO NOT SCALE DRAWINGS

Marc W Brundige, Architect
Linear Architecture LLC
4436 Harvest Hill Rd.
Dallas, TX 75244
PHONE: 469-299-7056

PROJECT TYPE: E2000
REFRESH LT

Wendy's.
09718 (FLYNN # 6060)
10989 NO TOWN CENTER BLVD
HIGHLAND, UT 84003

REV.	DATE	DESCRIPTION


ISSUE DATE: 06/XX/2021
PROJECT NUMBER: 21-41
DRAWN BY: XXX
CHECKED BY: XXX




SHEET NAME
SECTION DETAILS

SHEET NUMBER
A4.1
EIFS

NOTE: CANOPY SUPPLIER MUST SUBMIT CANOPY DESIGN & CONNECTIONS TO LOCAL JURISDICTION & OBTAIN A CANOPY PERMIT

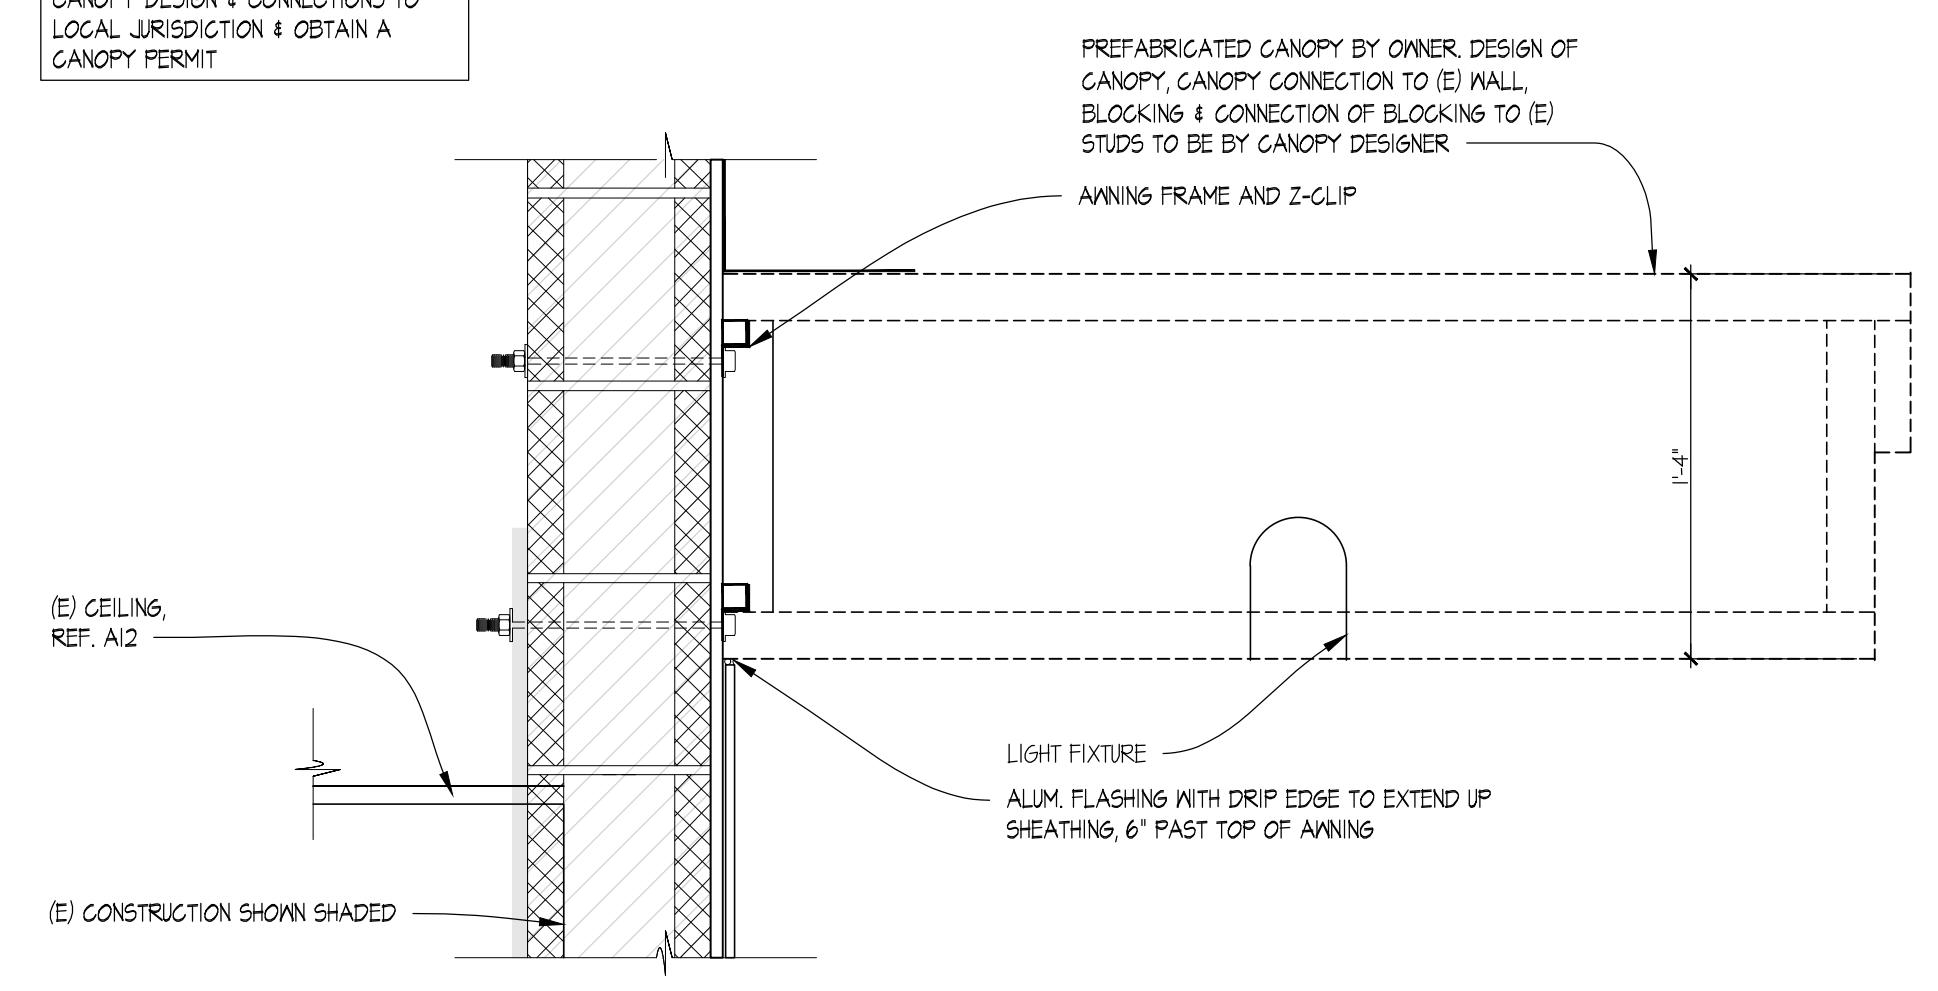

08 OPTIONAL P.U.W. CANOPY DETAIL
SCALE: 1 1/2" = 1'-0"

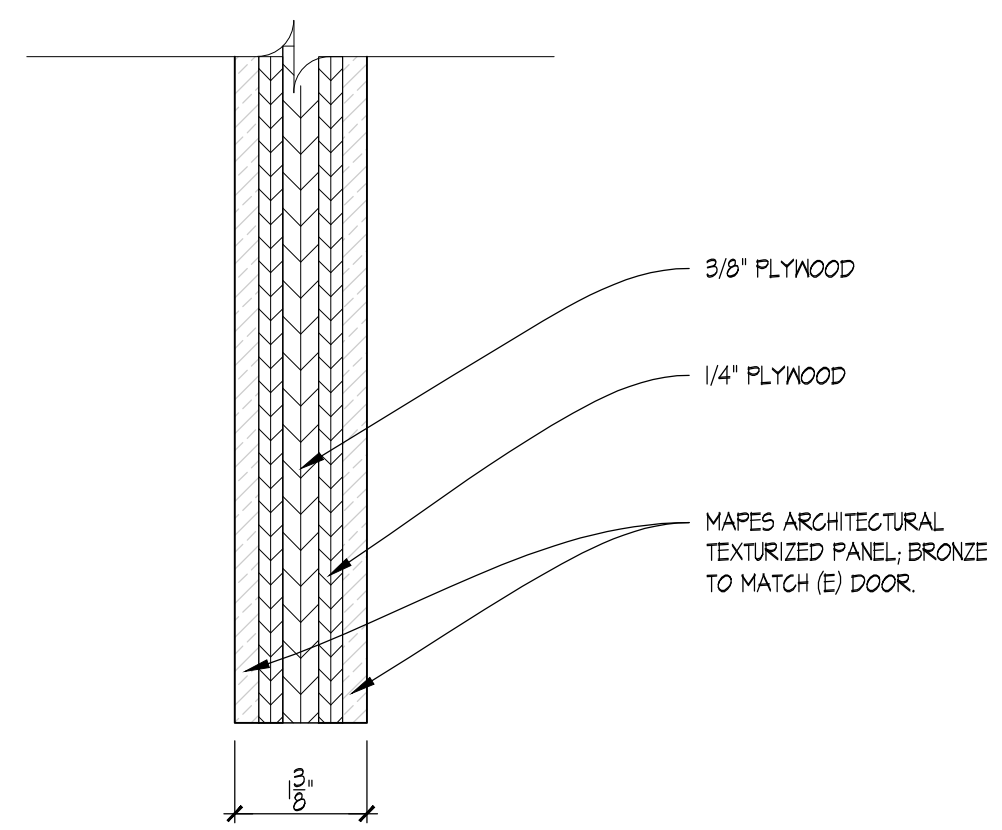

07 DOOR PANEL INSERT DETAIL
SCALE: 6" = 1'-0"